
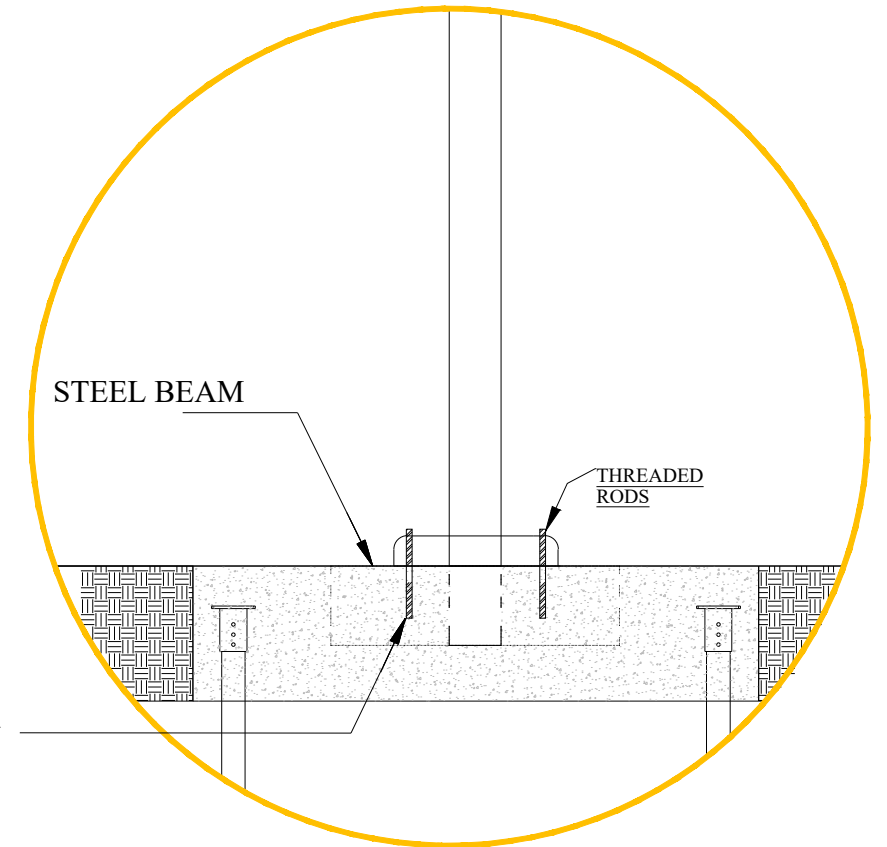


# CARPORT

REVISIONS				
ZONE	REV.	DESCRIPTION	DATE	DESIGN
	2	INITIAL RELEASE	Jan-09-19	R.M

# UNDERGROUND CONNECTION

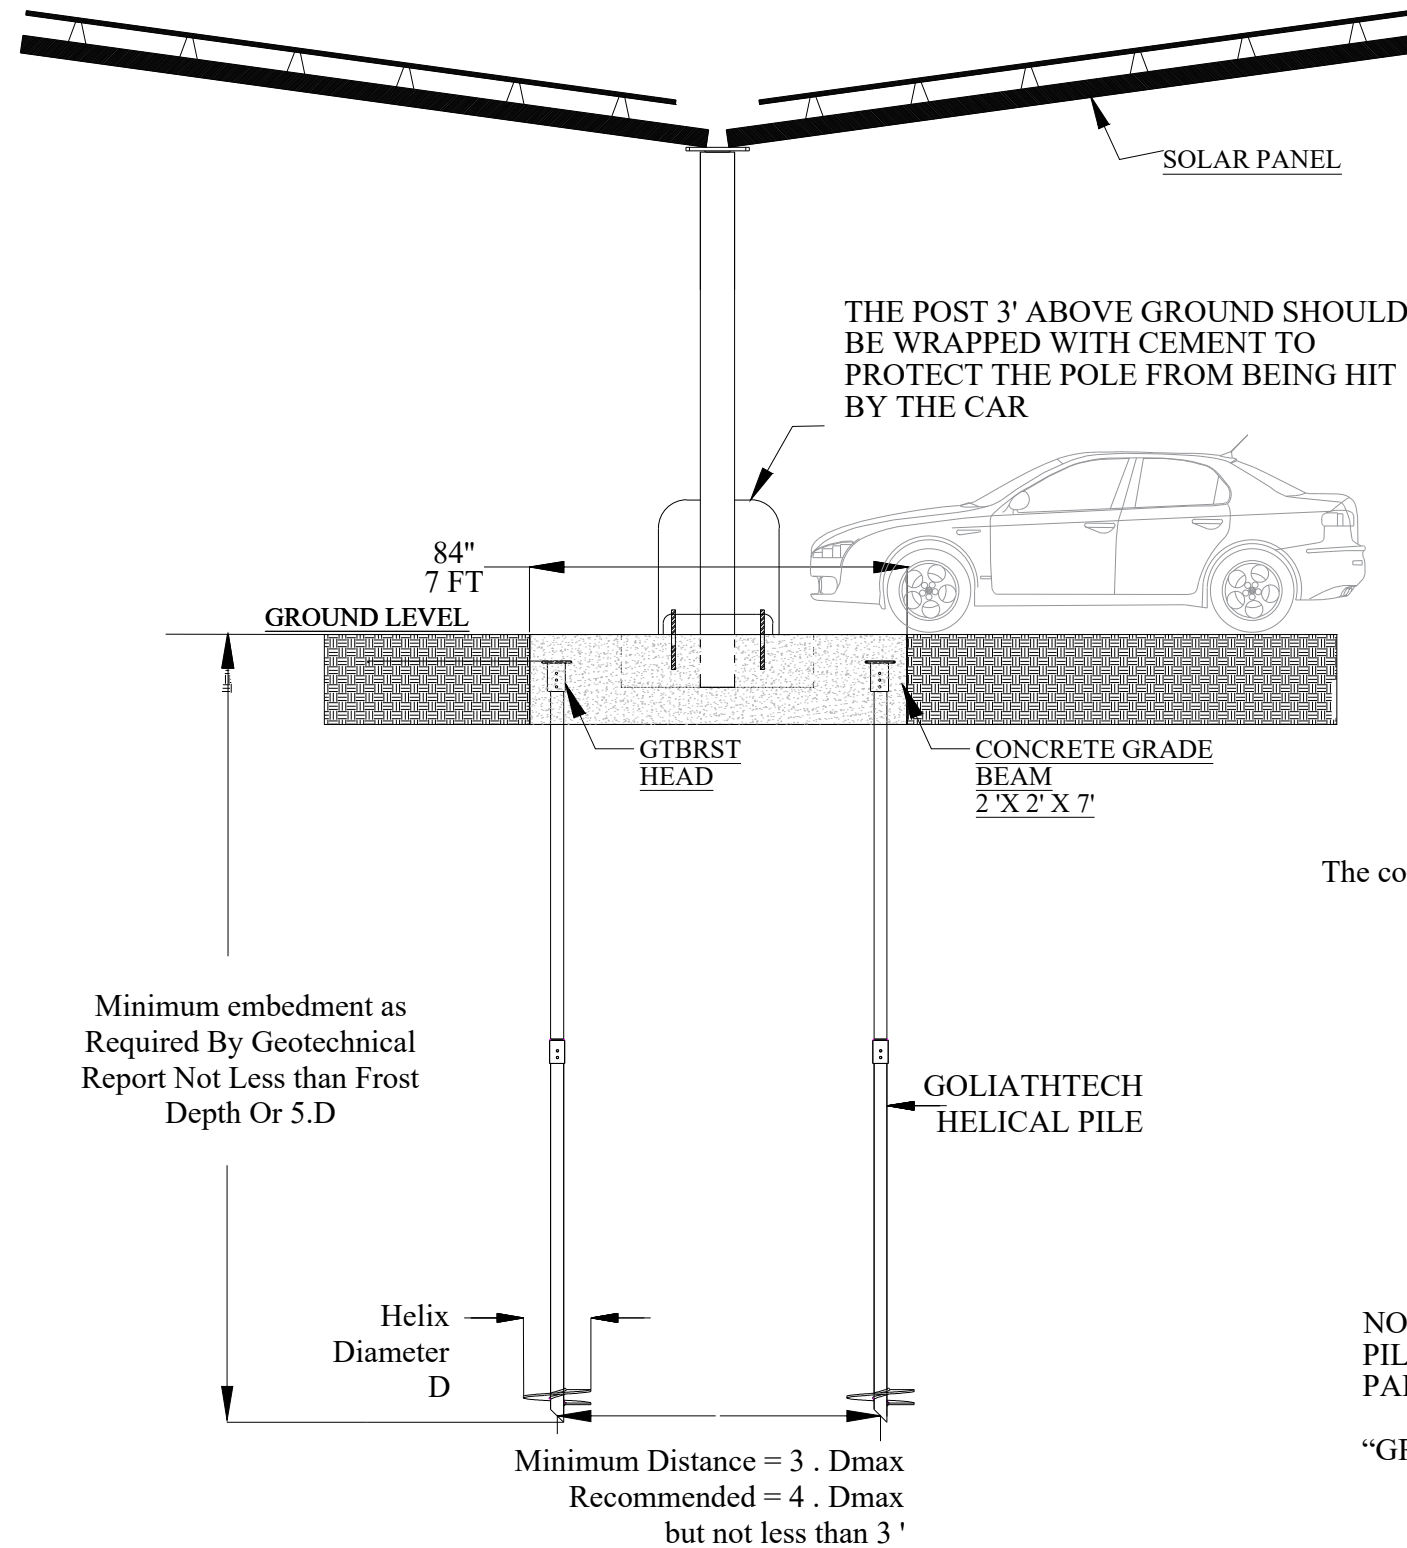

# POLE CONNECTION DETAIL

NOTES:  
PILES: HOT-DIP GALVANIZED PARTS PER ASTM A123

"GRADE BEAM BY OTHERS"



CAR PORT SET UP WITH TWO PILES USING CONCRETE GRADE BEAM

DWG. SIZE B | DWG. NO. GTCARPORT-USC02

SCALE NO TO SCALE | SHEET 1 OF 1